




FIRST FLOOR (RINGING CHAMBER) PLAN AT 1:50

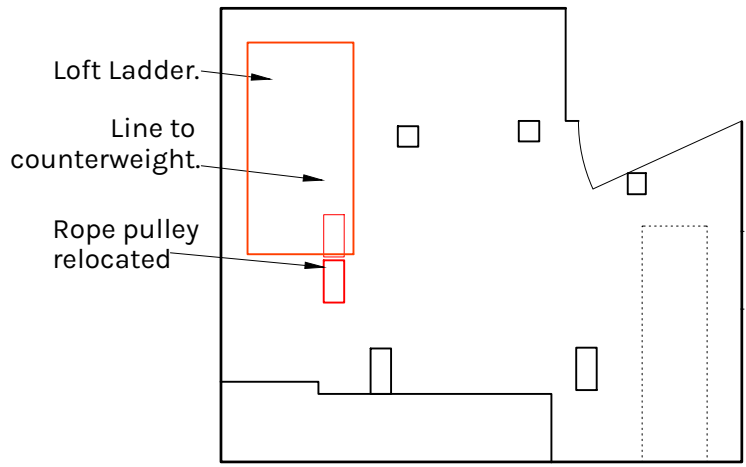


SECOND FLOOR (CLOCK CHAMBER) PLAN AT 1:50

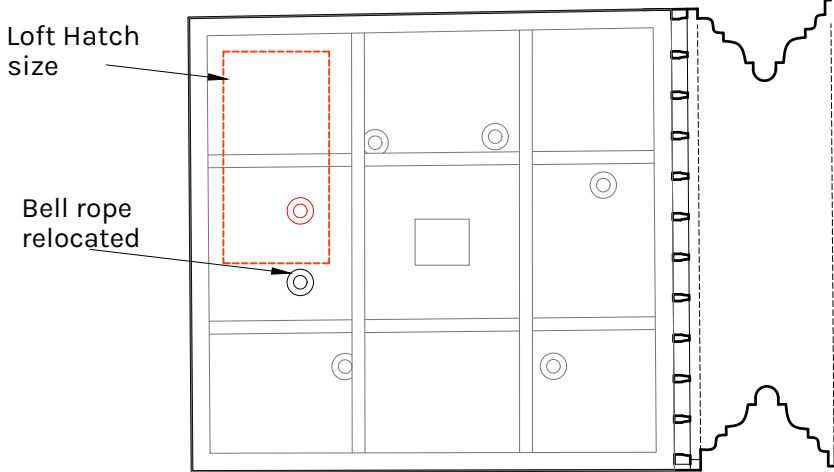


RINGING CHAMBER REFLECTED CEILING PLAN AT 1:50

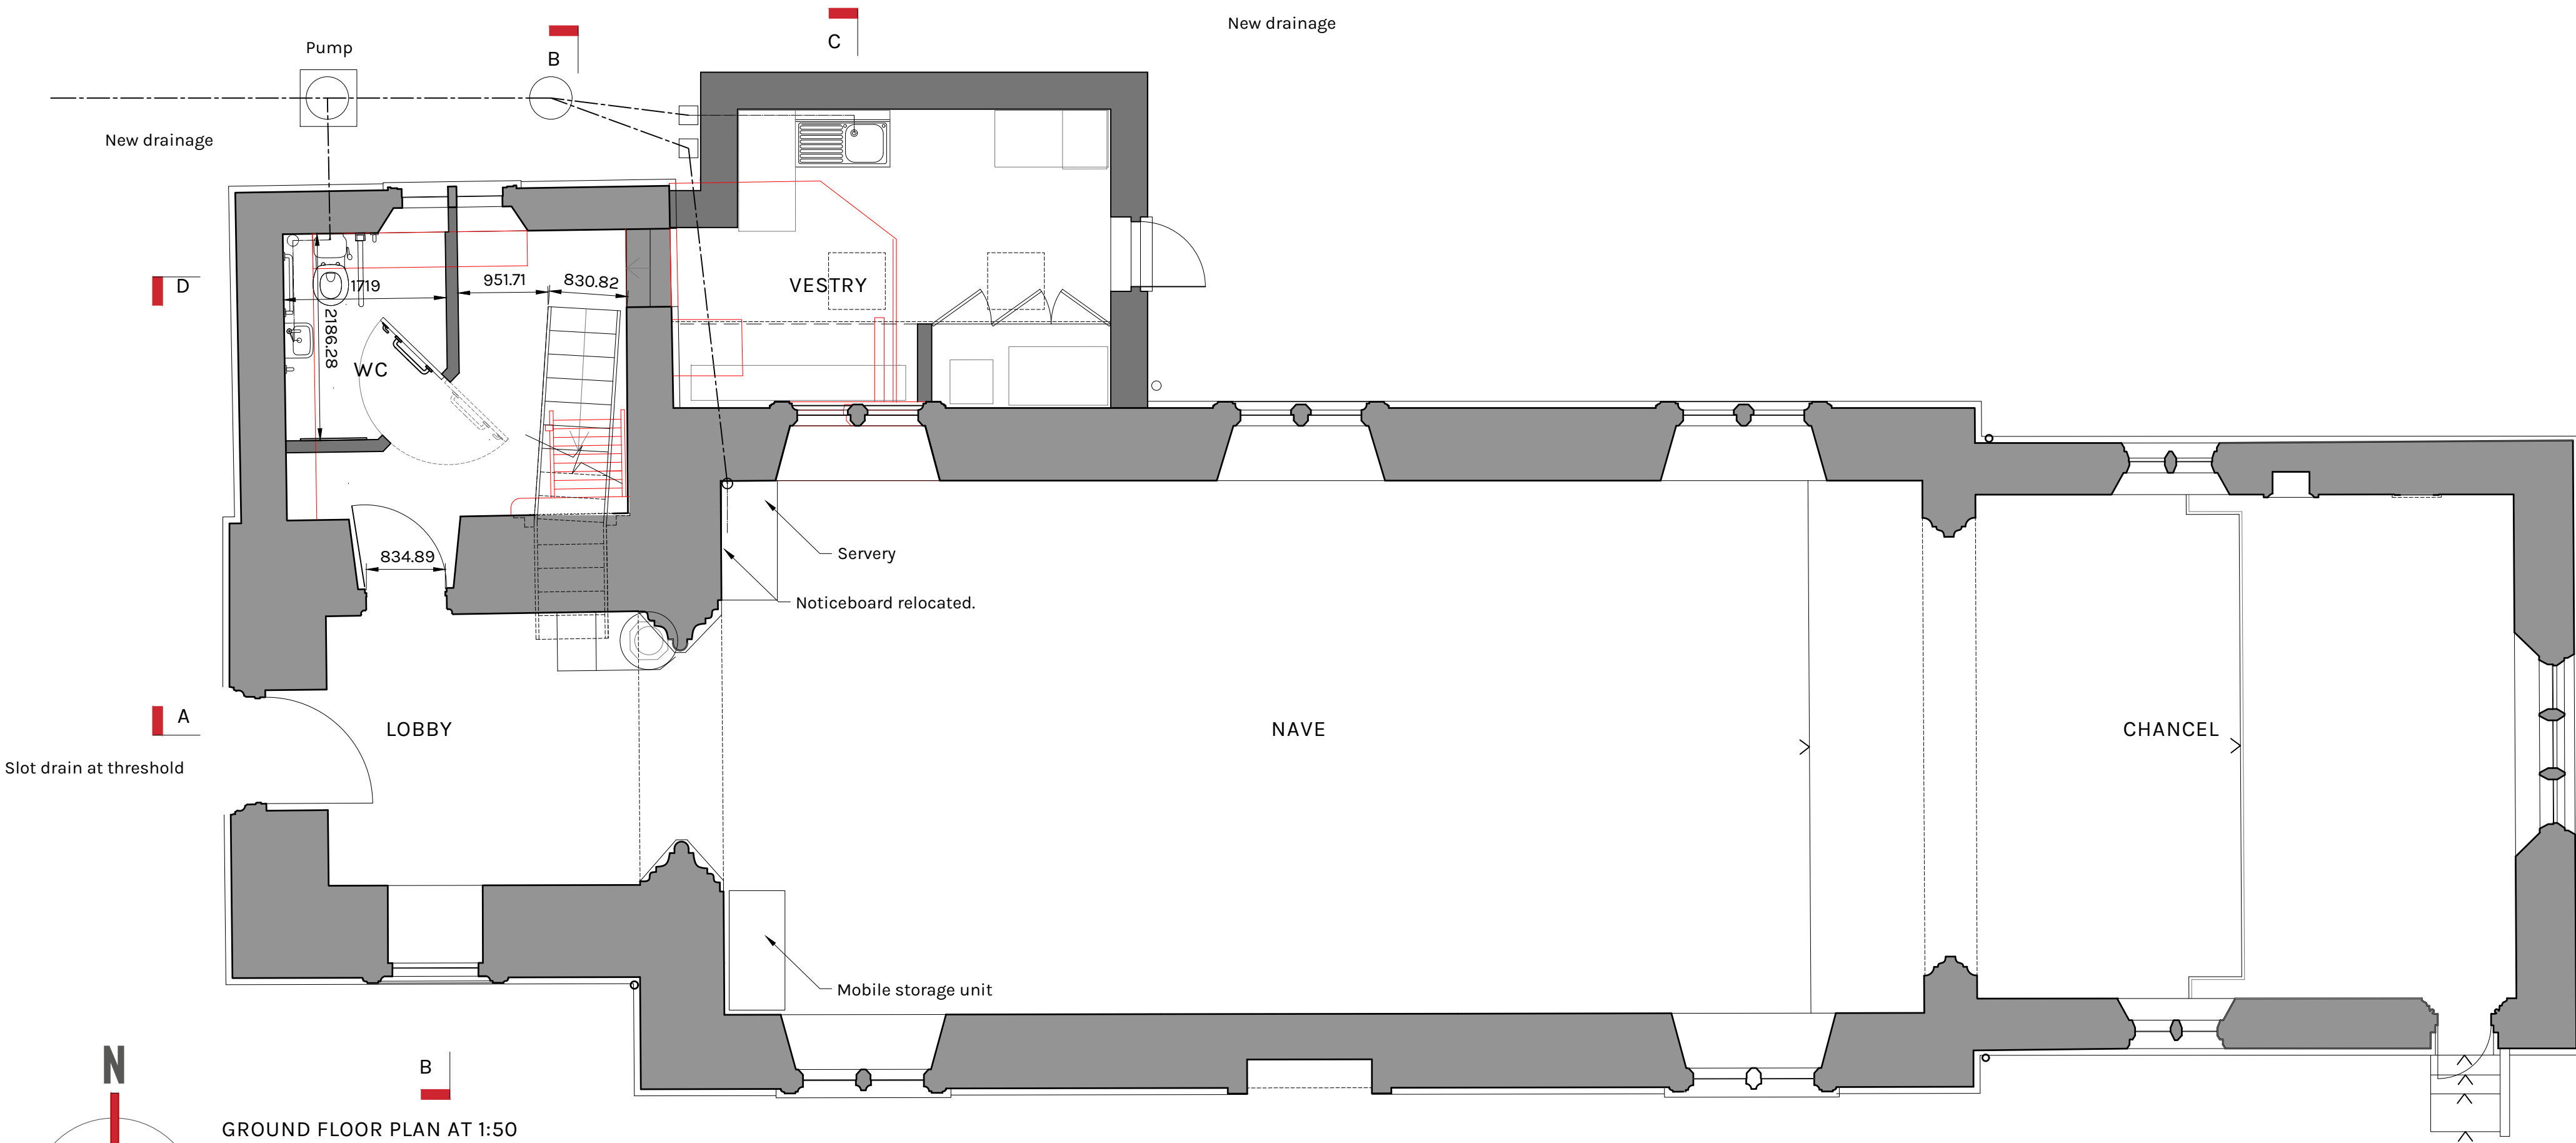

GROUND FLOOR PLAN AT 1:50

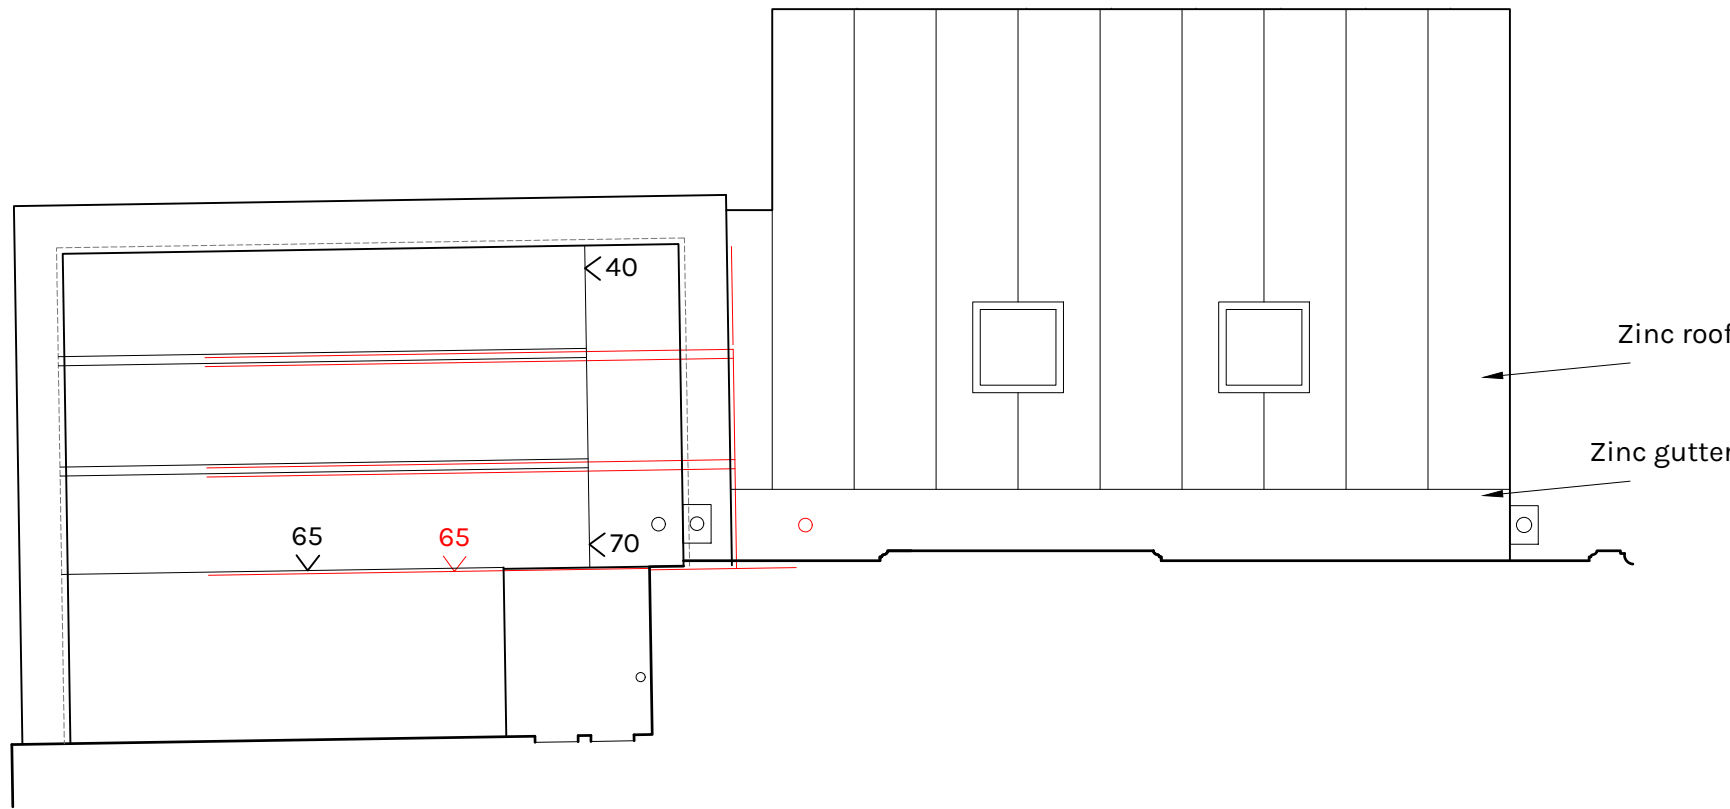

VESTRY ROOF PLAN AT 1:50

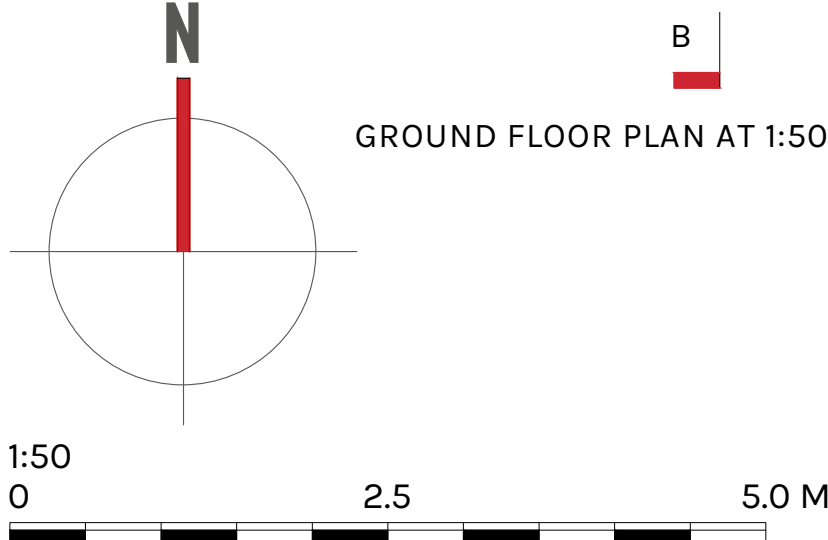

Planning Issue 25/11/2025

**CRICKMAY
STARK
ARCHITECTS**

13-14 Princes Street
Dorchester
DT1 1TW
T 01305 262636
E info@crickmaystark.co.uk
www.crickmaystark.co.uk

ST. OSMONDS CHURCH
MELBURY OSMOND
DORSET
For the PCC
SCHEME DESIGN
FLOOR PLANS

SCALE 1:50 AT A1
DATE September 2025
DRAWN DC

23/56/SK102

-